




1 SOUTH ELEVATION
 1/4" = 1'-0"

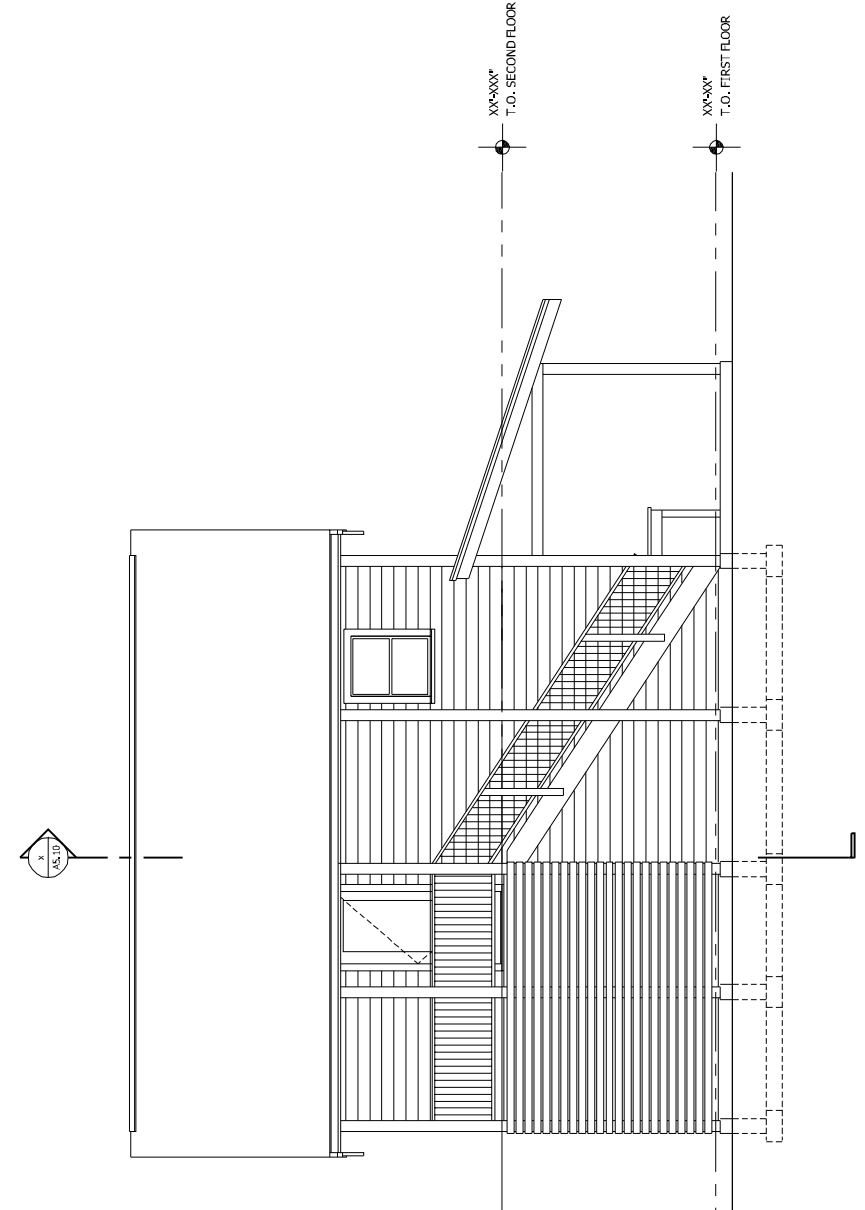

3 NORTH ELEVATION
 1/4" = 1'-0"

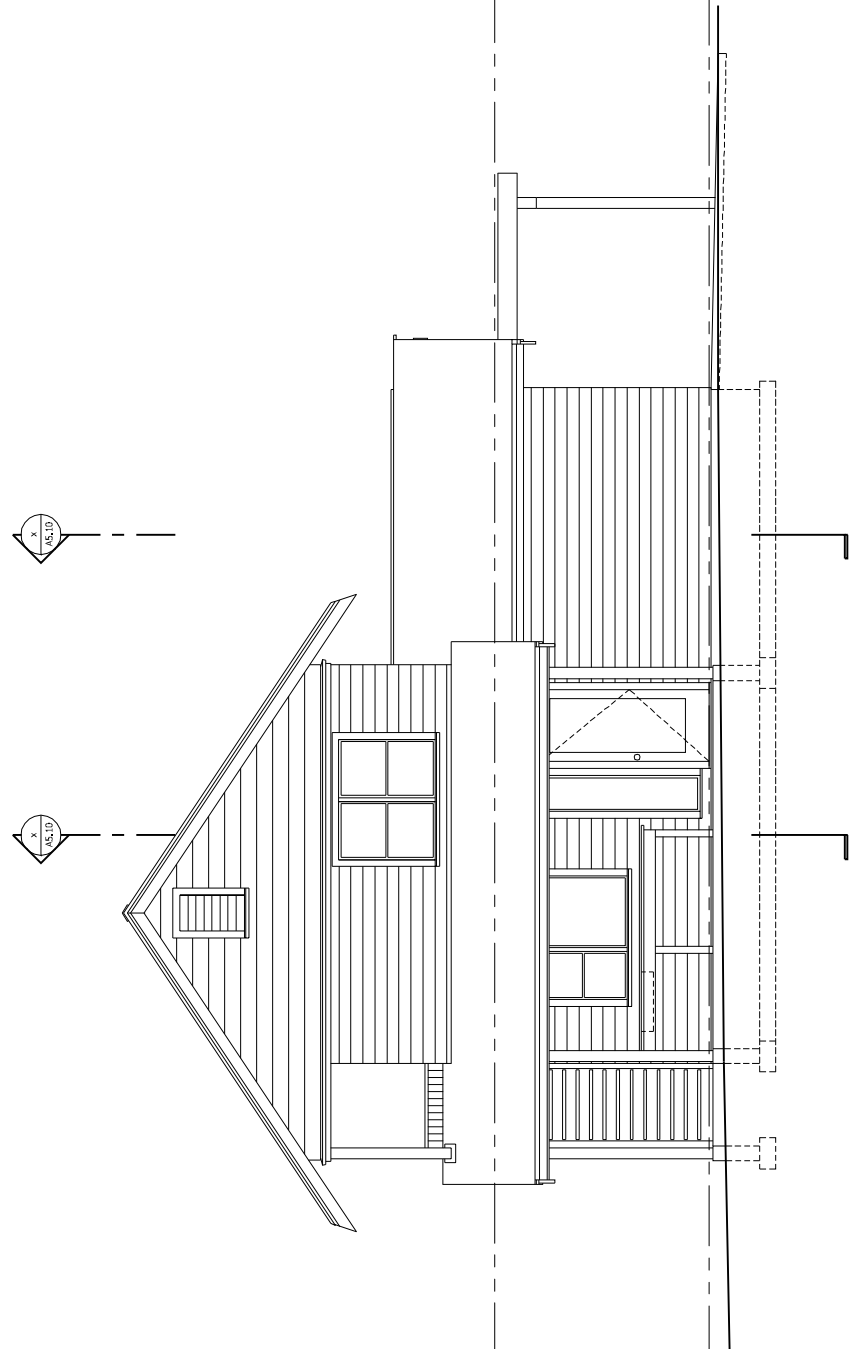


2 WEST ELEVATION
 1/4" = 1'-0"

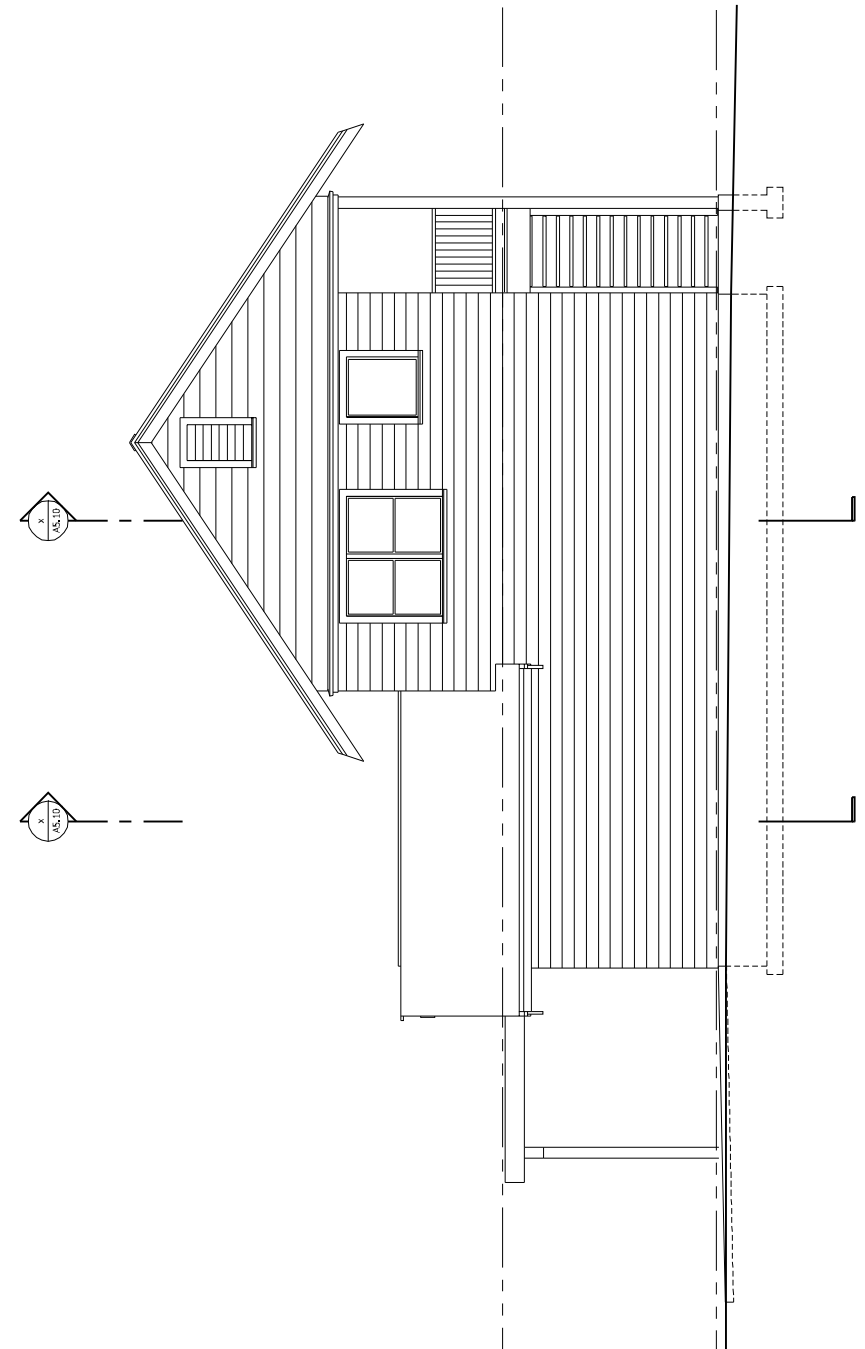


1 EAST ELEVATION
 1/4" = 1'-0"

12/29/2010

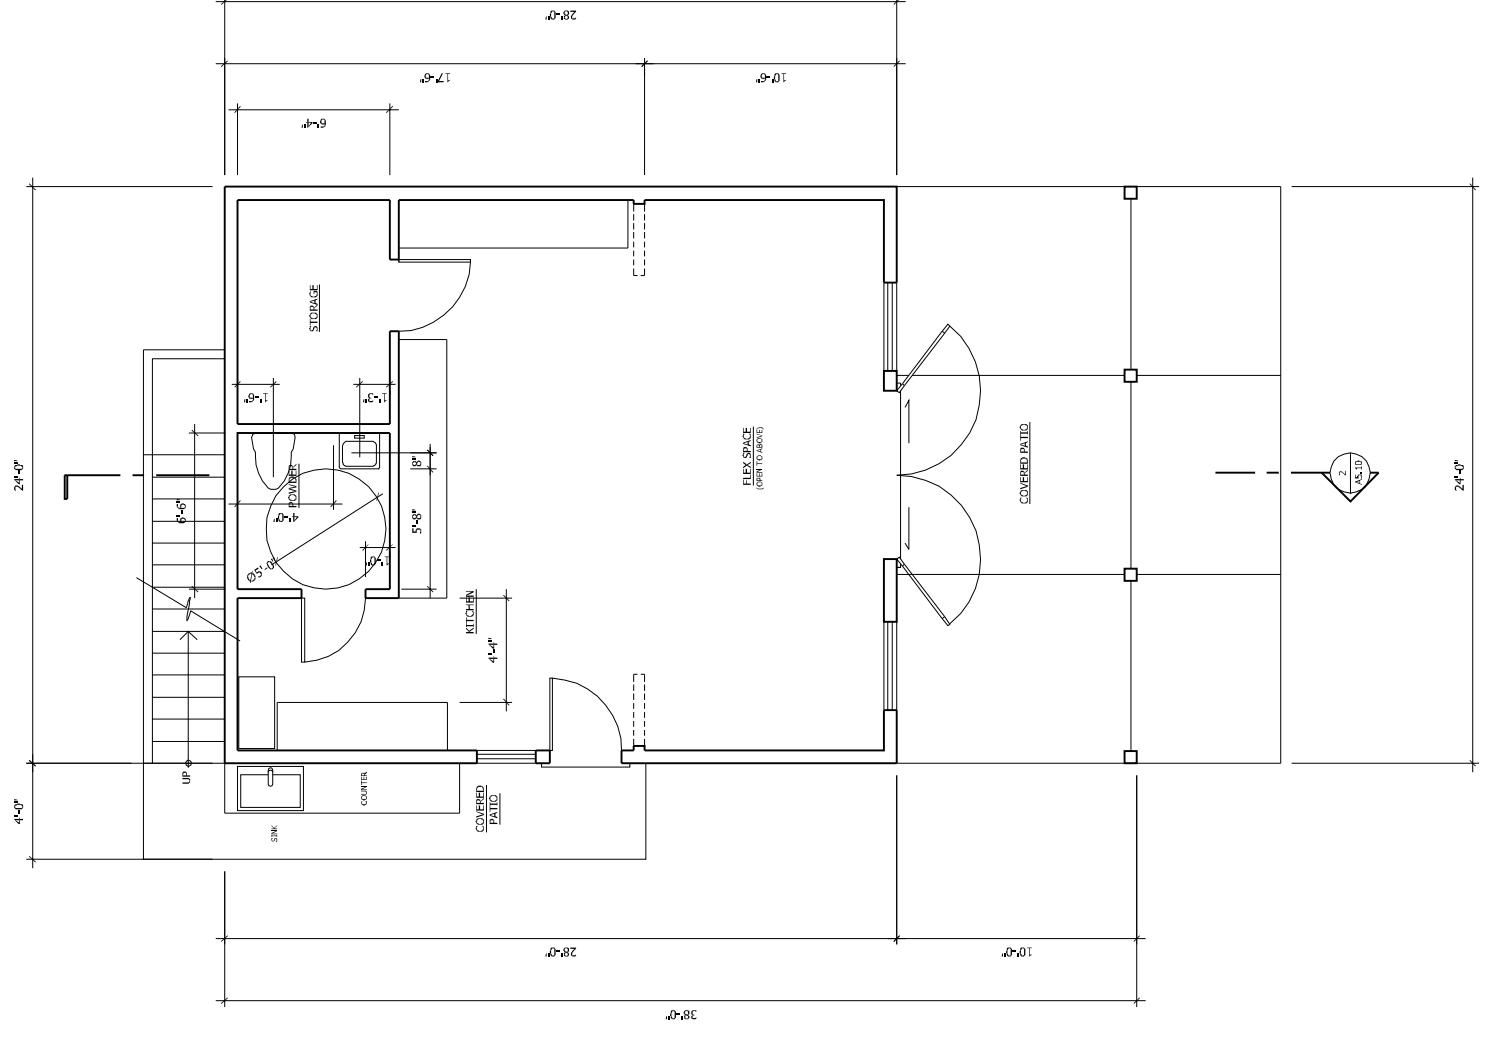

1 FIRST FLOOR PLAN
 1/4" = 1'-0"

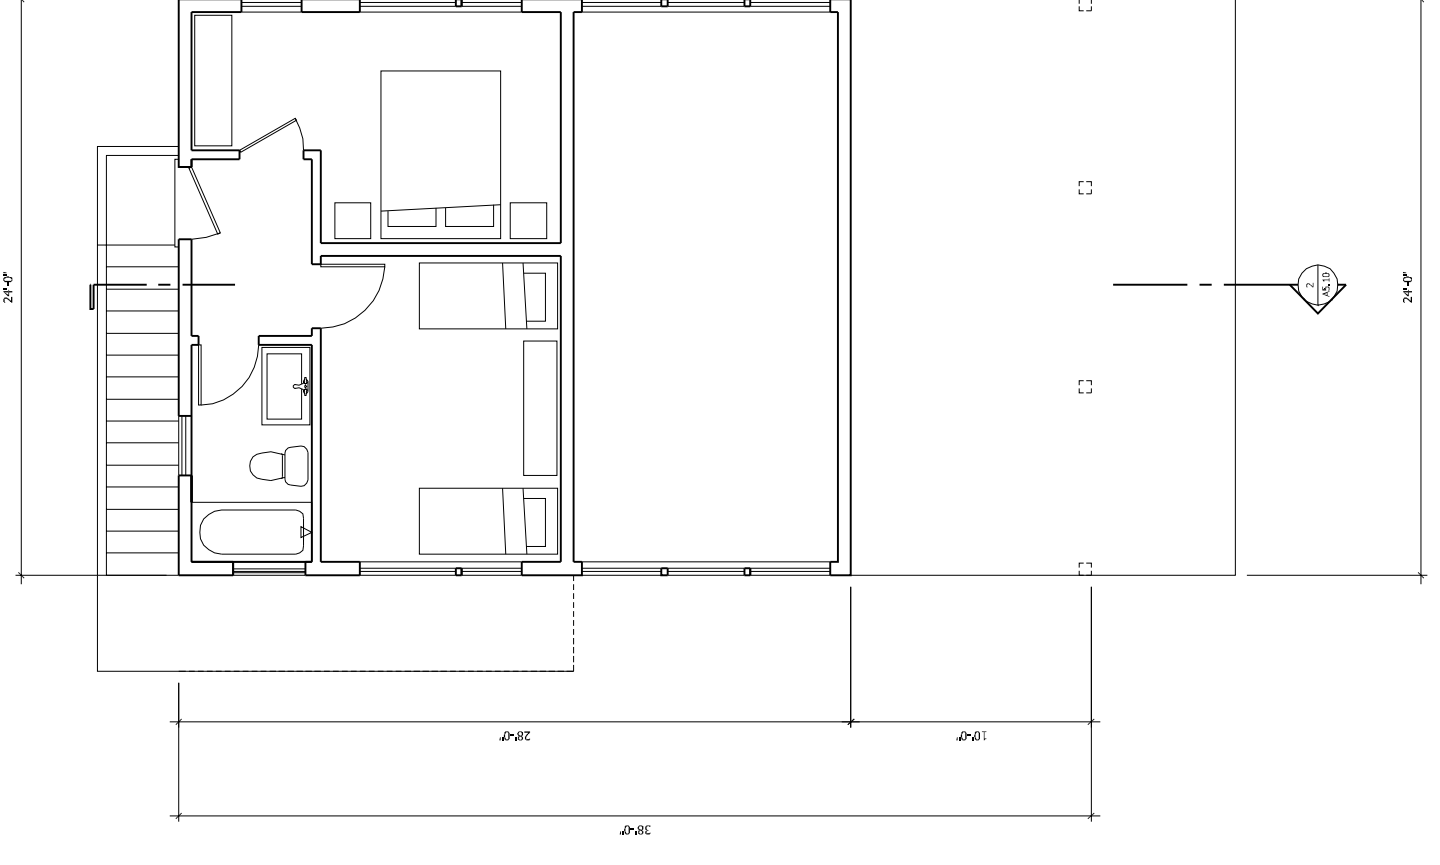

2 SECOND FLOOR PLAN
 1/4" = 1'-0"